




CONCRETE JOINT LAYOUT  
NOT TO SCALE

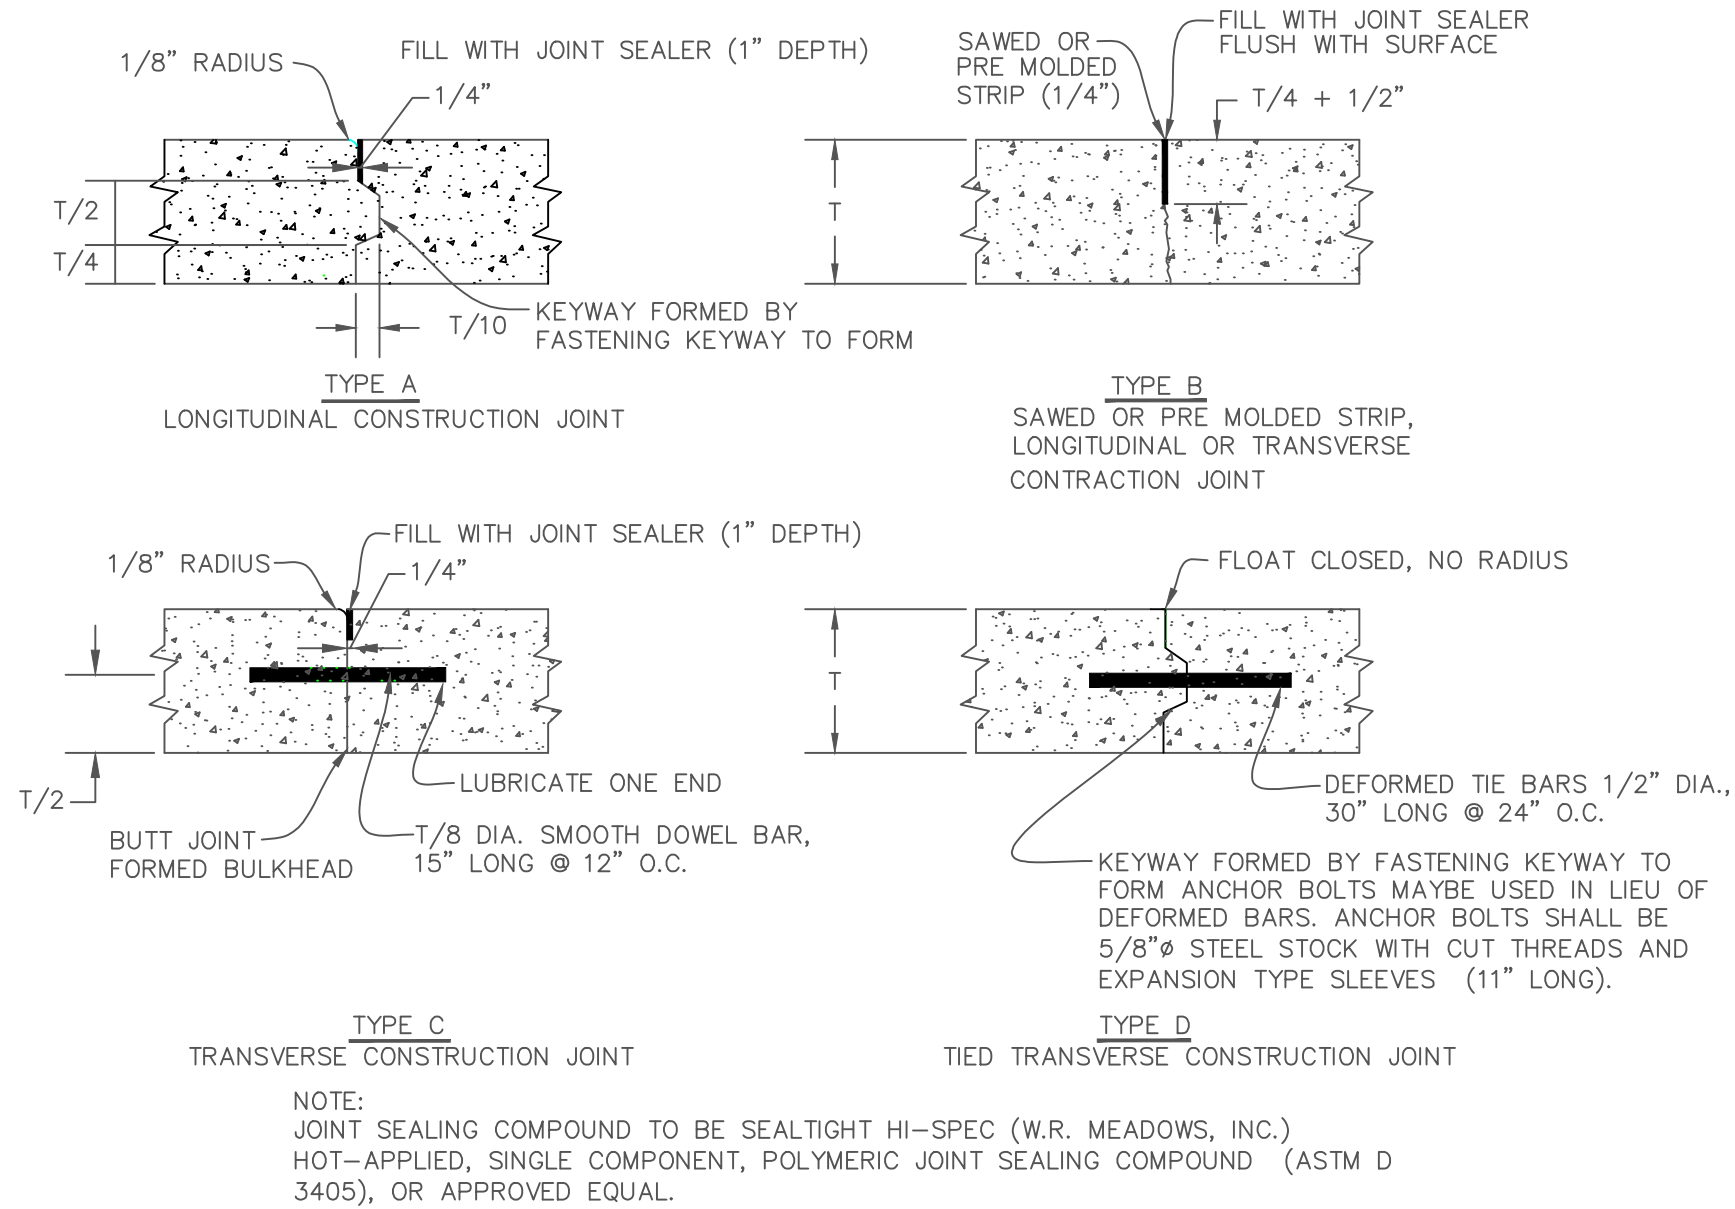


NEW CONSTRUCTION - CONCRETE JOINT DETAILS  
NOT TO SCALE

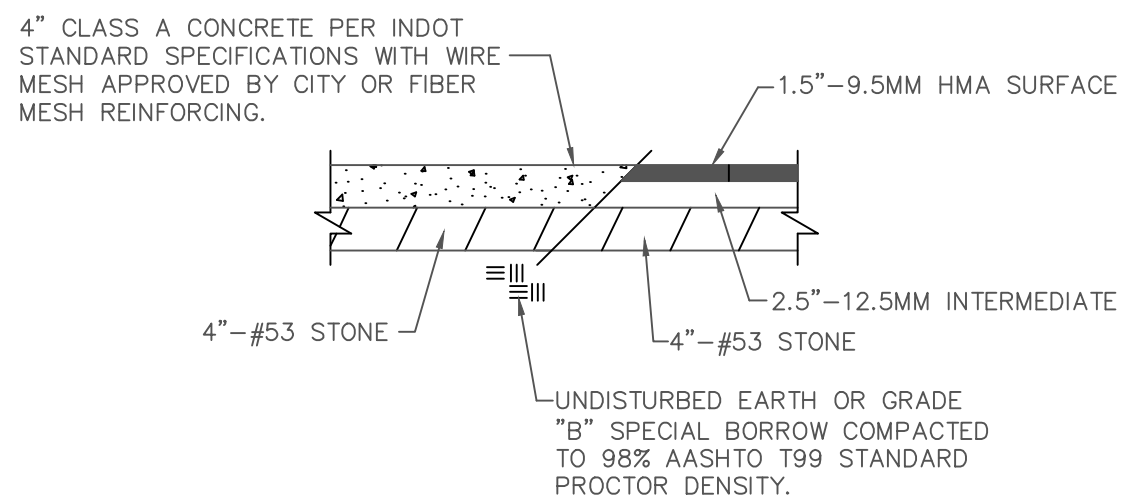

TYPICAL PEDESTRIAN TRAIL SECTION  
NOT TO SCALE

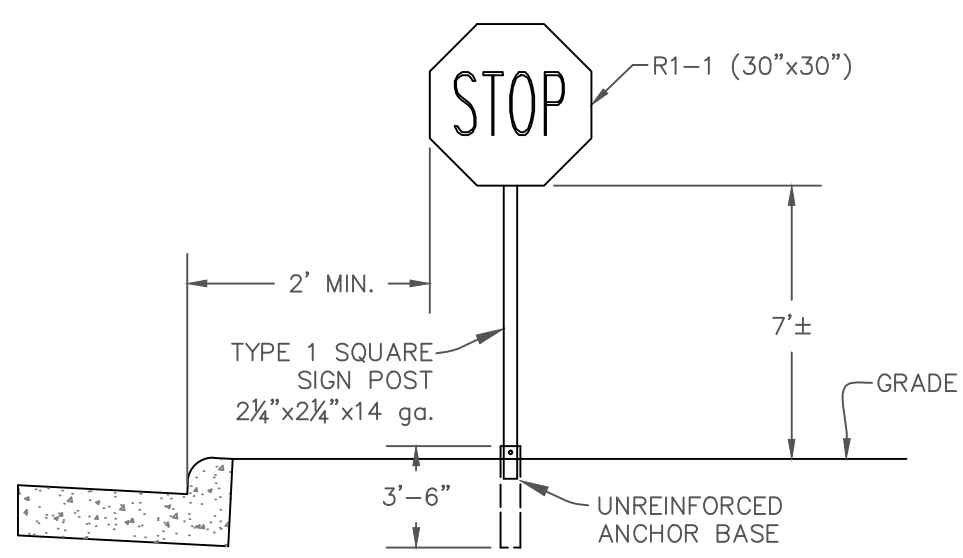


STOP SIGN

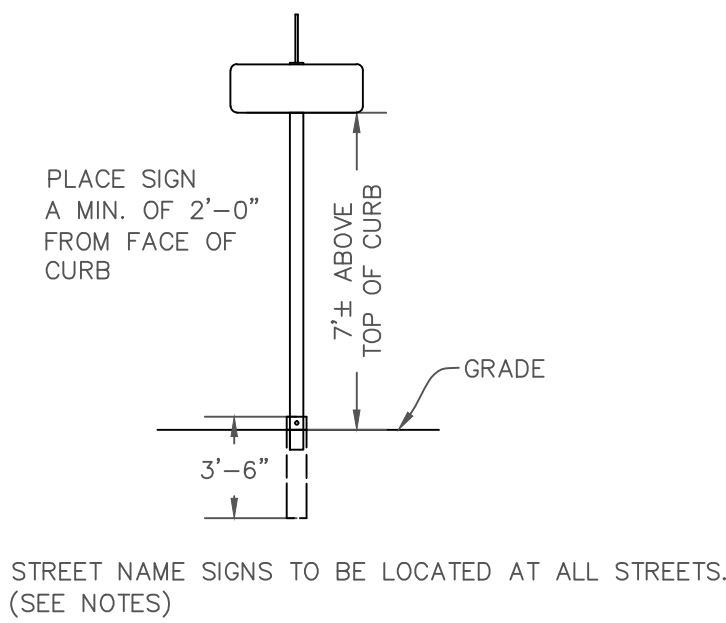

STREET NAME SIGN


6" CLASS A CONCRETE PER INDOT STANDARD SPECIFICATIONS WITH WIRE MESH APPROVED BY CITY OR FIBER MESH REINFORCING.

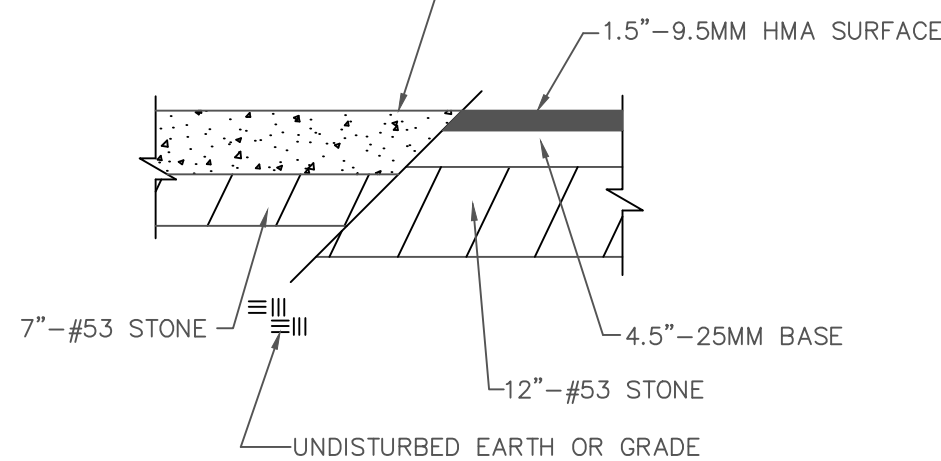


COMMERCIAL  
CONCRETE OR ASPHALT

MINIMUM REQUIRED APPROACH SECTION FOR PRIVATE DRIVES  
NOT TO SCALE WITHIN RIGHT OF WAY


6" CLASS A CONCRETE PER INDOT STANDARD SPECIFICATIONS WITH WIRE MESH APPROVED BY CITY OR FIBER MESH REINFORCING.

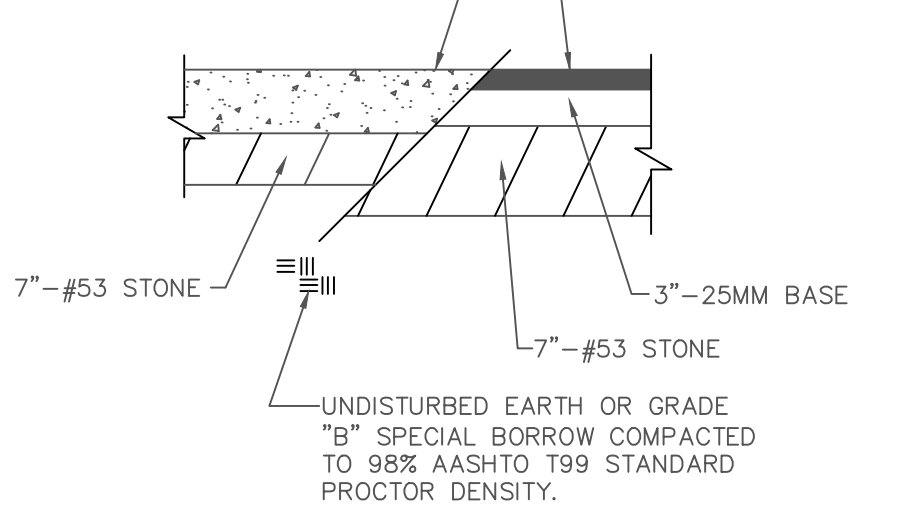


RESIDENTIAL  
CONCRETE OR ASPHALT

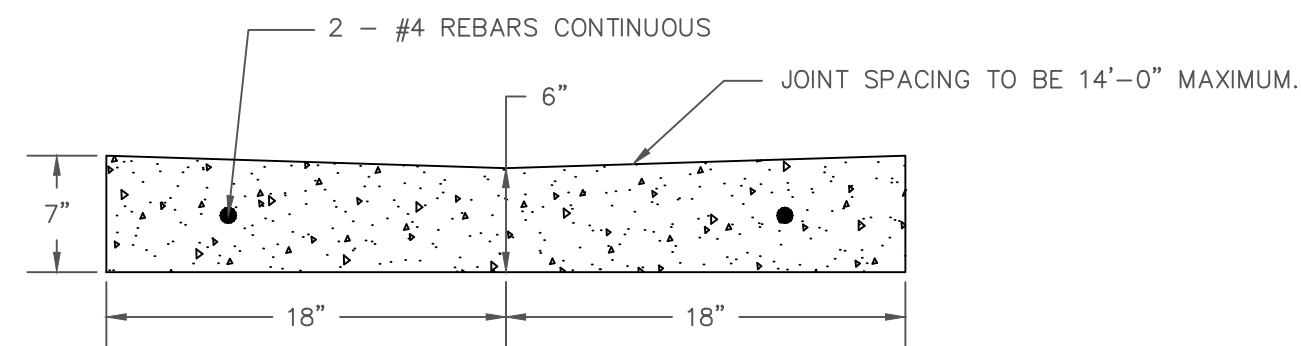


CONCRETE GUTTER - STREET  
NOT TO SCALE

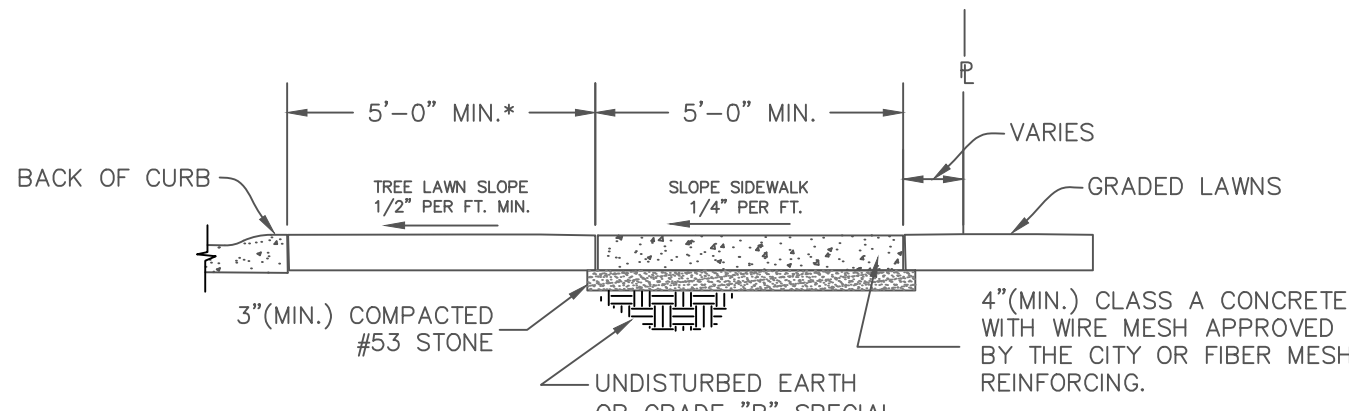


SIDEWALK SECTION  
NOT TO SCALE

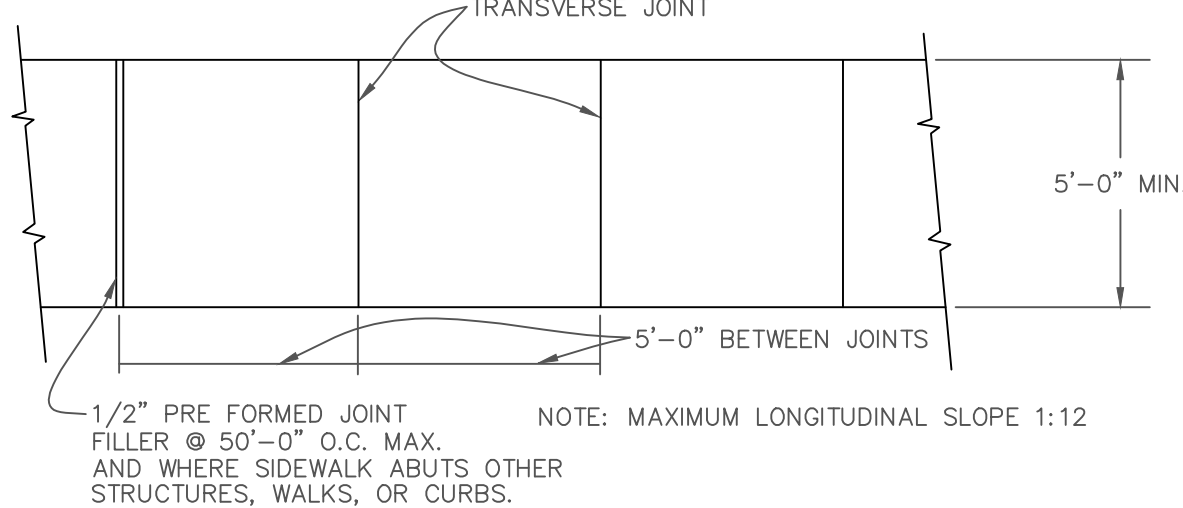

SIDEWALK PLAN  
NOT TO SCALE

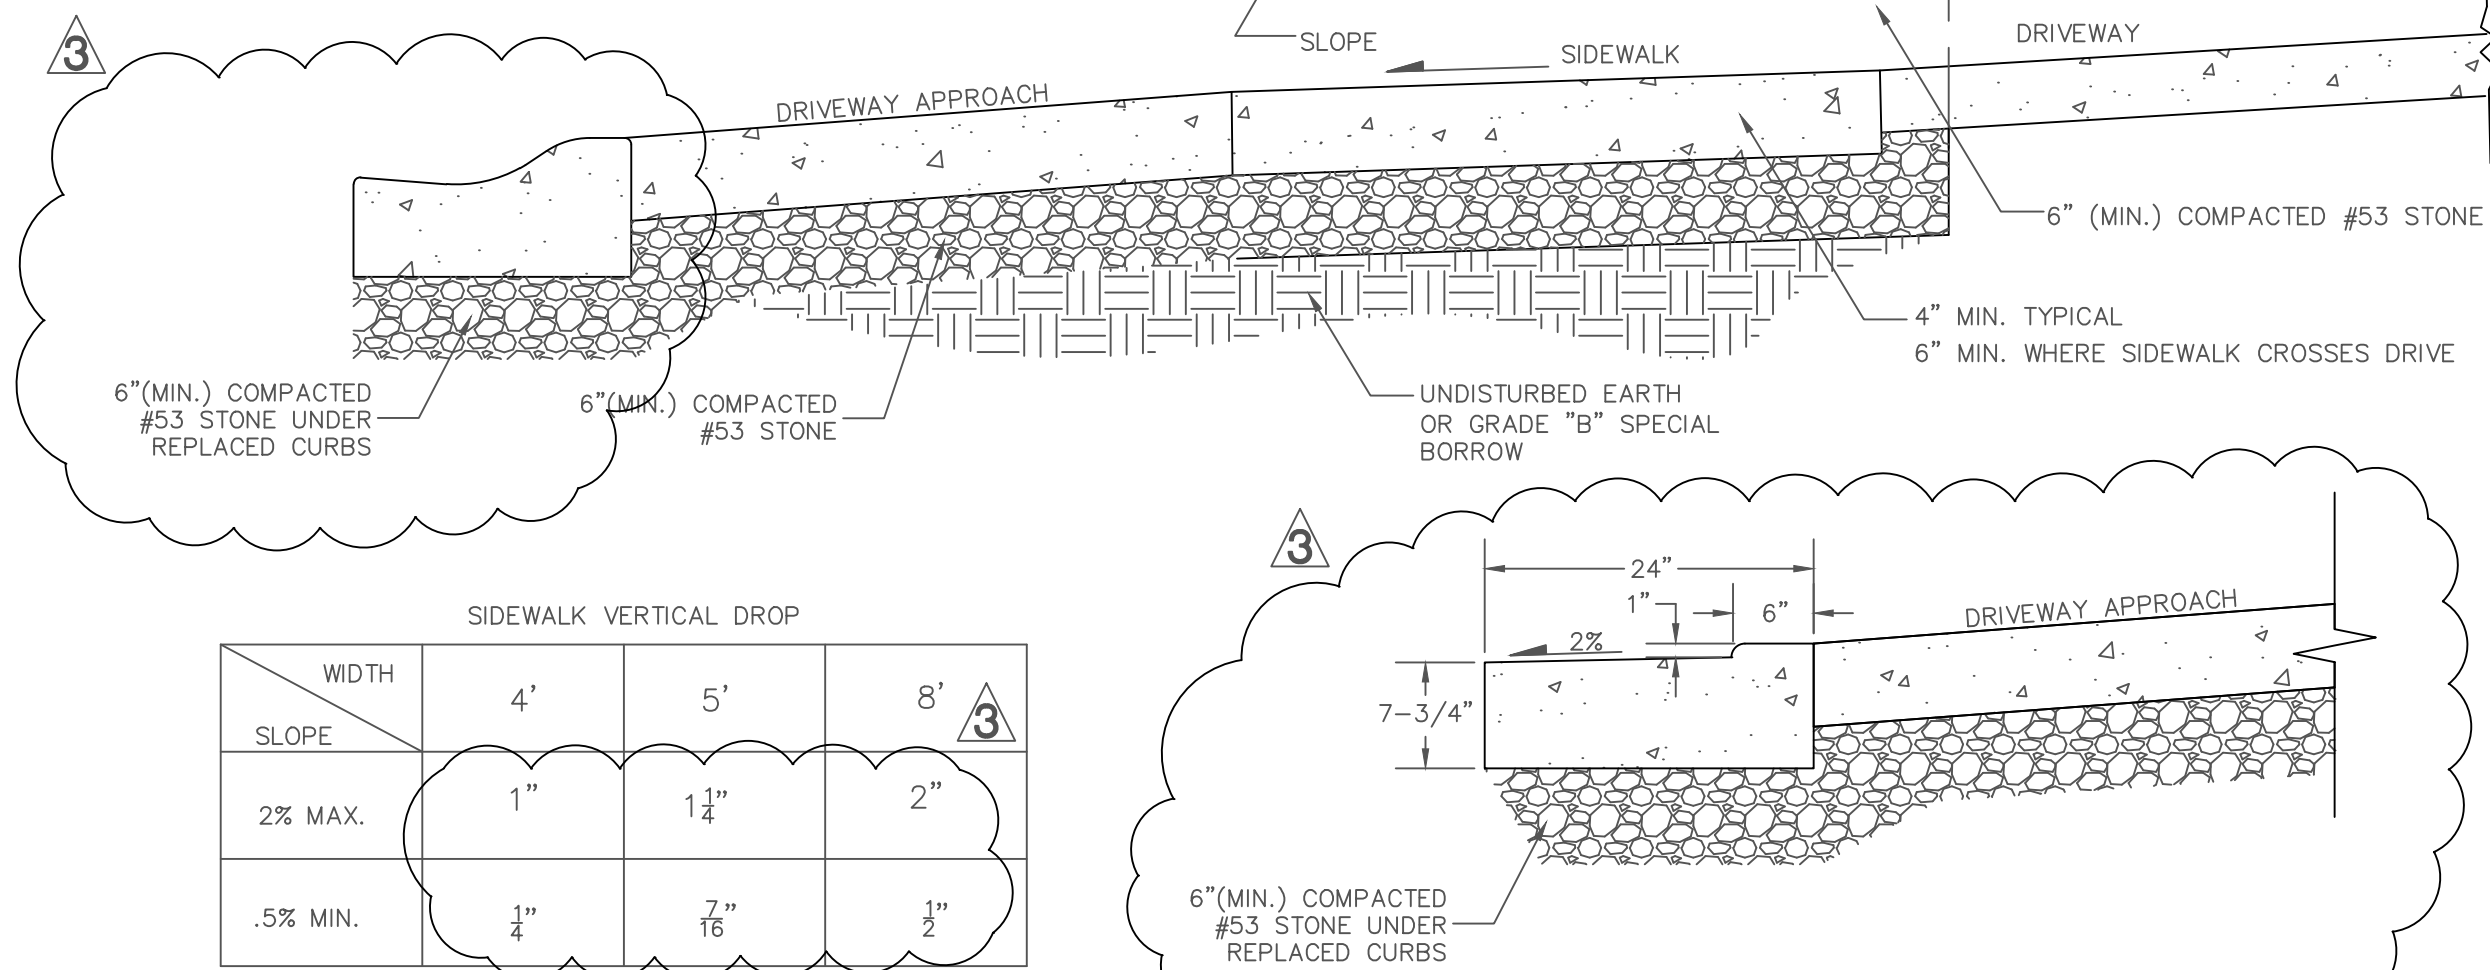

TYPICAL DRIVEWAY SECTION DETAIL  
(TYPE II OR TYPE III CURBS)  
NOT TO SCALE

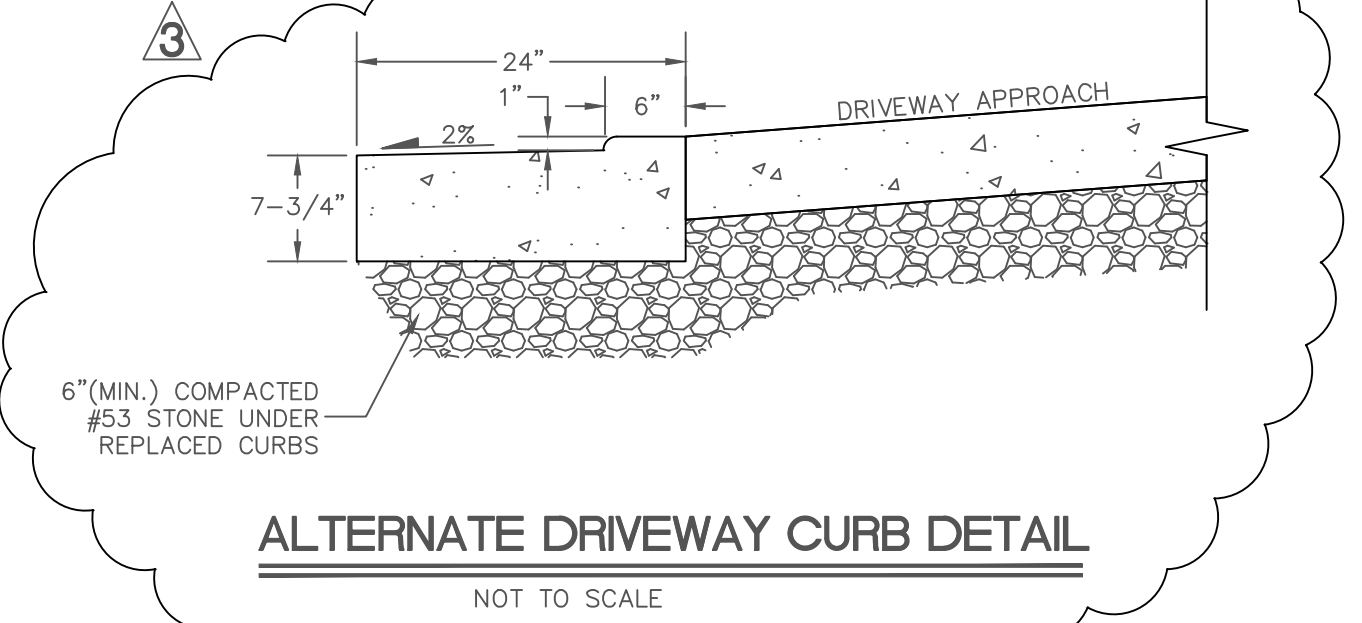

ALTERNATE DRIVEWAY CURB DETAIL  
NOT TO SCALE



DWN BY: AJB		
REVISIONS	DATE	BY
01	1/6/15	AJB
02	6/23/15	AJB
03	8/20/15	AJB

DATE: 12/23/2014
SCALE: N.T.S.

CITY OF COLUMBUS  
OFFICE OF CITY ENGINEER  
123 WASHINGTON STREET  
COLUMBUS, INDIANA 47201

SHEET TITLE:  
CONCRETE PAVEMENT, SIDEWALK, DRIVEWAY  
TYPICAL SECTIONS AND NOTES

CERT.	SHEET:	OF:
FILE:	JOB No.	DRG. No.